



L'HUGUENOT

Venue & Vinoteque



VAL DE VIE EVENTS PROUDLY PRESENTS L'HUGUENOT VENUE & VINOTEQUE



L'HUGUENOT VENUE & VINOTEQUE

Thank you for showing interest in the facilities offered by L'Huguenot Venue & Vinoteque

The L'Huguenot Venue & Vinoteque at Val de Vie Estate welcomes visitors to a place where old-world and new-world trends are in perfect harmony.

The history of the land on which Val de Vie is situated dates back to the 1600s, when this magnificent piece of the Cape Winelands was granted to Huguenot descendant Abraham Andries le Roux. After centuries of pioneering and constant development, the wine cellar and 25 hectares of vineyards on Val de Vie Estate were acquired by the Chinese distribution company, Perfect China, in 2013, and the property is now the proud home of L'Huguenot Vineyards.

Today, guests and residents can choose from a variety of outstanding function venues to suit their exact requirements in terms of style and size – all offering splendid views of the surrounding historic vineyards. Each facility, including The Vineyard Garden Venue, The Tasting Room and The Vinoteque, affords guests a charm of its own and can be hired separately, to suit requirements to the finest detail.

Whatever your need, we have a team of specialists who can design and create an experience to your exact needs.

EXCLUSIVE L'HUGUENOT VENUE

The L'Huguenot Venue offers a selection of options and venues to utilise exclusively on the day, such as the Tasting Room, the Vinoteque and the Maturation Cellar with its special ambience, as well as a beautiful garden with a view of the spectacular Val de Vie Estate and the surrounding vineyards. The venue is ideal for corporate functions and weddings, with seating space for up to 250 guests.
(Subject to availability)

The L'Huguenot Venue fee includes:

The venue as it currently stands, the kitchen and the rest-room facilities.
All additional items need to be hired and will be for the client's account.
A standard breakages and losses fee of R5 000 will be payable
by the client 14 days prior to the event.

CAPACITY & LOGISTICS

Tent space for up to 250 guests

VENUE HIRE

R70 000 excl VAT



THE VINEYARD GARDEN & THE TASTING ROOM

This is a beautiful outdoor setting, ideal for a Marquee or Bedouin Tent, surrounded by breath-taking views of the vineyards and the picturesque landscape.

The venue is perfect for weddings, cocktail functions and gala dinners. The Bedouin/Marquee Tent option can provide seating for up to 350 guests.

The L'Huguenot Venue fee includes:

The venue as it currently stands, the kitchen and the rest-room facilities.
All additional items need to be hired and will be for the client's account.
A standard breakages and losses fee of R5 000 will be payable by the client 14 days prior to the event.

CAPACITY & LOGISTICS

Tent space for up to 350 guests

VENUE HIRE

R40 000 excl VAT



THE TASTING ROOM & THE VINOTEQUE

An elegantly appointed venue, opening onto a spacious patio with magnificent vineyard views and the option of using the Vinoteque as part of your event. This option is ideal for intimate weddings, cocktail functions, meetings and conferences as well as exclusive dinner parties. Depending on the nature of the event, this venue is ideal for up to 100 guests.

The L'Huguenot Venue fee includes:

The venue as it currently stands, the kitchen and the rest-room facilities.
All additional items need to be hired and will be for the client's account.
A standard breakages and losses fee of R5 000 will be payable
by the client 14 days prior to the event.

CAPACITY & LOGISTICS

Private area for 0 - 100 guests
(Depending on the nature of the event)

VENUE HIRE

R30 000 excl VAT



THE TASTING ROOM

The Historic Manor House, that dates back to the 1800s, has been transformed into an elegant Tasting Room venue ideal for an intimate gathering of up to 60 guests, depending on the nature of the event.

This is a perfect option for hosting private dinner parties, cocktail evenings, meetings or conferences.

The L'Huguenot Venue fee includes:

The venue as it currently stands, the kitchen and the rest-room facilities.
All additional items need to be hired and will be for the client's account.

A standard breakages and losses fee of R5 000 will be payable by the client 14 days prior to the event.

CAPACITY & LOGISTICS

Private area for 0 - 60 guests
(Depending on the nature of the event)

VENUE HIRE

R20 000 excl VAT



THE VINOTEQUE

The Vinoteque is a stylish room, with beautiful chandeliers hanging from the authentic ceiling, creating a warm atmosphere any time of the year.

It is an extension of the Maturation Cellar and a perfect venue for meetings and conferences. The Vinoteque can accommodate any number of guests up to 100.

The L'Huguenot Venue fee includes:

The venue as it currently stands, the kitchen and the rest-room facilities. All additional items need to be hired and will be for the client's account.

A standard breakages and losses fee of R5 000 will be payable by the client 14 days prior to the event.

CAPACITY & LOGISTICS

Private area for 40 - 60 guests

VENUE HIRE

R15 000 excl VAT



PLEASE NOTE THE FOLLOWING WITH REGARD TO YOUR EVENT

LIGHTING & SOUND

The full package for lighting and sound is available at a fee – please enquire about details. If the client requires sound amplification, the client must supply his/her own sound system for speeches or music at the event.

CATERING

We have a preferred-supplier list, which is available on request. These suppliers will custom-design the menu for your event, based on your desired menu and considering your budget.

If you require a Halaal or Kosher menu you may make use of another catering company. Kindly note that a fee will apply for use of the kitchen space.

STAFF

Val de Vie Events is proud of its staff and their abilities. We will arrange booking of waiters on your behalf. One waiter per ten guests, to ensure excellence in service.

BEVERAGES

A large selection of wines from the L'Huguenot Vinoteque wine-list is available and will be served on the day/night of the event.

The selection of wines and other bar requirements needs to be discussed with the Val de Vie Events team 14 days prior to the event.

In terms of our liquor licence regulations, our bar will close at 00:00.

EVENT TIMES & VENUE SET-UP

For set-up and the use of the L'Huguenot Venue, the following times will be available on the day of your event:

Breakfast: 06:00 – 14:00

Lunch: 08:00 – 18:00

Dinner: 08:00 – 00:00

Please note that this arrangement will need confirmation beforehand, as it might conflict with another event booked on that day. The set-up and breakdown days and fee will be determined based on the final event requirements and duration.

Please note: An additional fee of R2 500 (excl.VAT) will be charged if you wish to extend the duration of your event until 01:00 for dinner and 20:00 for lunch. Please note that the bar will still be closing at 00:00.

WHEELCHAIR-FRIENDLY

L'Huguenot is a wheelchair-friendly venue. We offer easy mobility in and around the venue.

SMOKING

L'Huguenot Venue does not allow smoking inside the venue. There will be designated areas for smoking – the Val de Vie Events team will be happy to point them out on your arrival.

FLOOR PLAN OPTIONS

Can be discussed with events co-ordinator.

OUTSIDE VENDORS

Before confirmation of your function and before a deposit is made, we kindly request a full list of any outside vendors to be used at of for the event.

TERMS AND CONDITIONS

BOOKING ARRANGEMENTS

- A quotation for a provisional reservation is valid for a maximum period of seven days. Your booking will be confirmed once the contract has been signed and returned to us along with the payment of a 50% deposit to Val de Vie Events. Please use your name and date of your event as a reference.

BREAKDOWN


- The venue will only be open from 09:00 – 12:00 on the breakdown day.
- A specific date must be arranged with the Events Co-ordinator and necessary arrangements must be made with your service providers.

OTHER

- L'Huguenot offers a 10% discount on venue hire to all Pearl Valley and Val de Vie Home Owners.
- Rates are subject to change and all prices exclude VAT.
- L'Huguenot Venue is closed on Christian religious holidays and subject to availability.

FLOOR PLAN

SCALE: 1:100

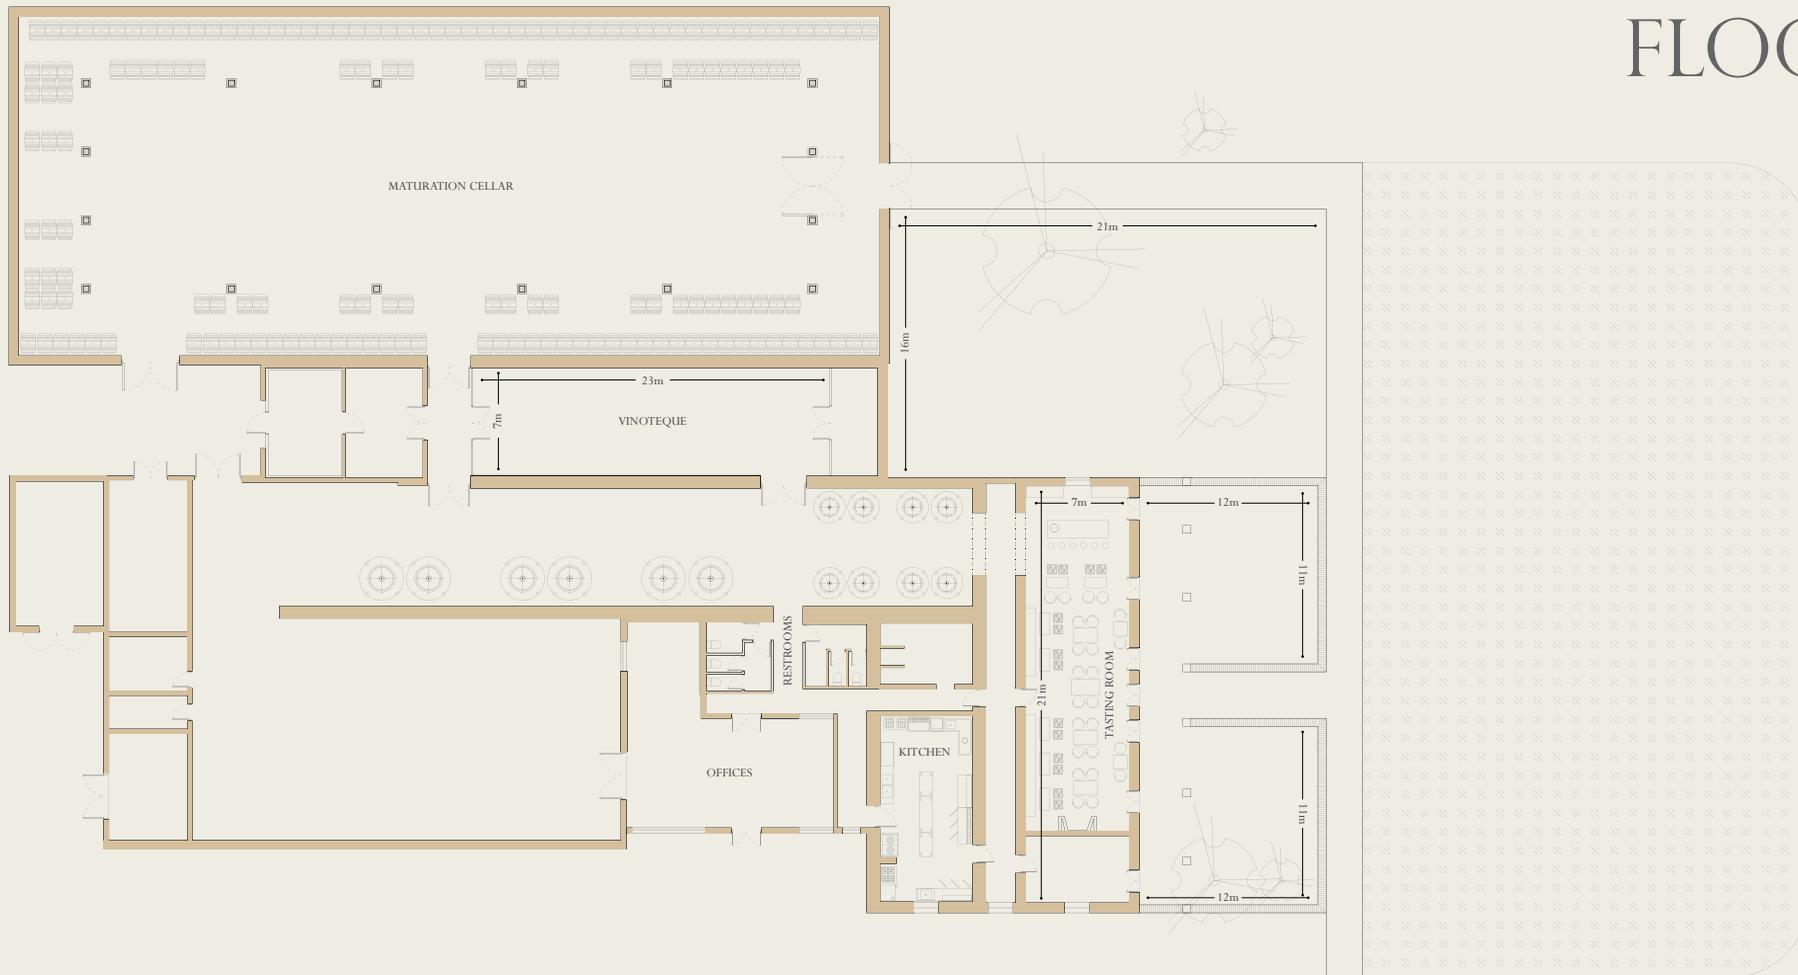

L'HUGUENOT
Venue & Vinoteque

IMPRESS YOUR GUESTS WITH AN EXPERIENCE THAT WILL BE REMEMBERED FOR A LIFETIME

To view more images of our beautiful venue visit our Facebook page
[@LHuguenotVenue](#)

To book your next exceptional event with us at the L'Huguenot Venue & Vinoteque,
or to arrange a site visit, contact Val de Vie Events:

t: +27 (0)863 6191 | f: +27 (0)863 2741 | e: events@valdevie.co.za

L'Huguenot Venue at Val de Vie Estate
R301, Jan van Riebeeck Drive, Paarl 7646
P.O. Box 6223, Paarl 7620



www.valdevie.co.za

